



Grundriss 2.OG Warte Maßstab: 1:120 Planformat: DIN A3

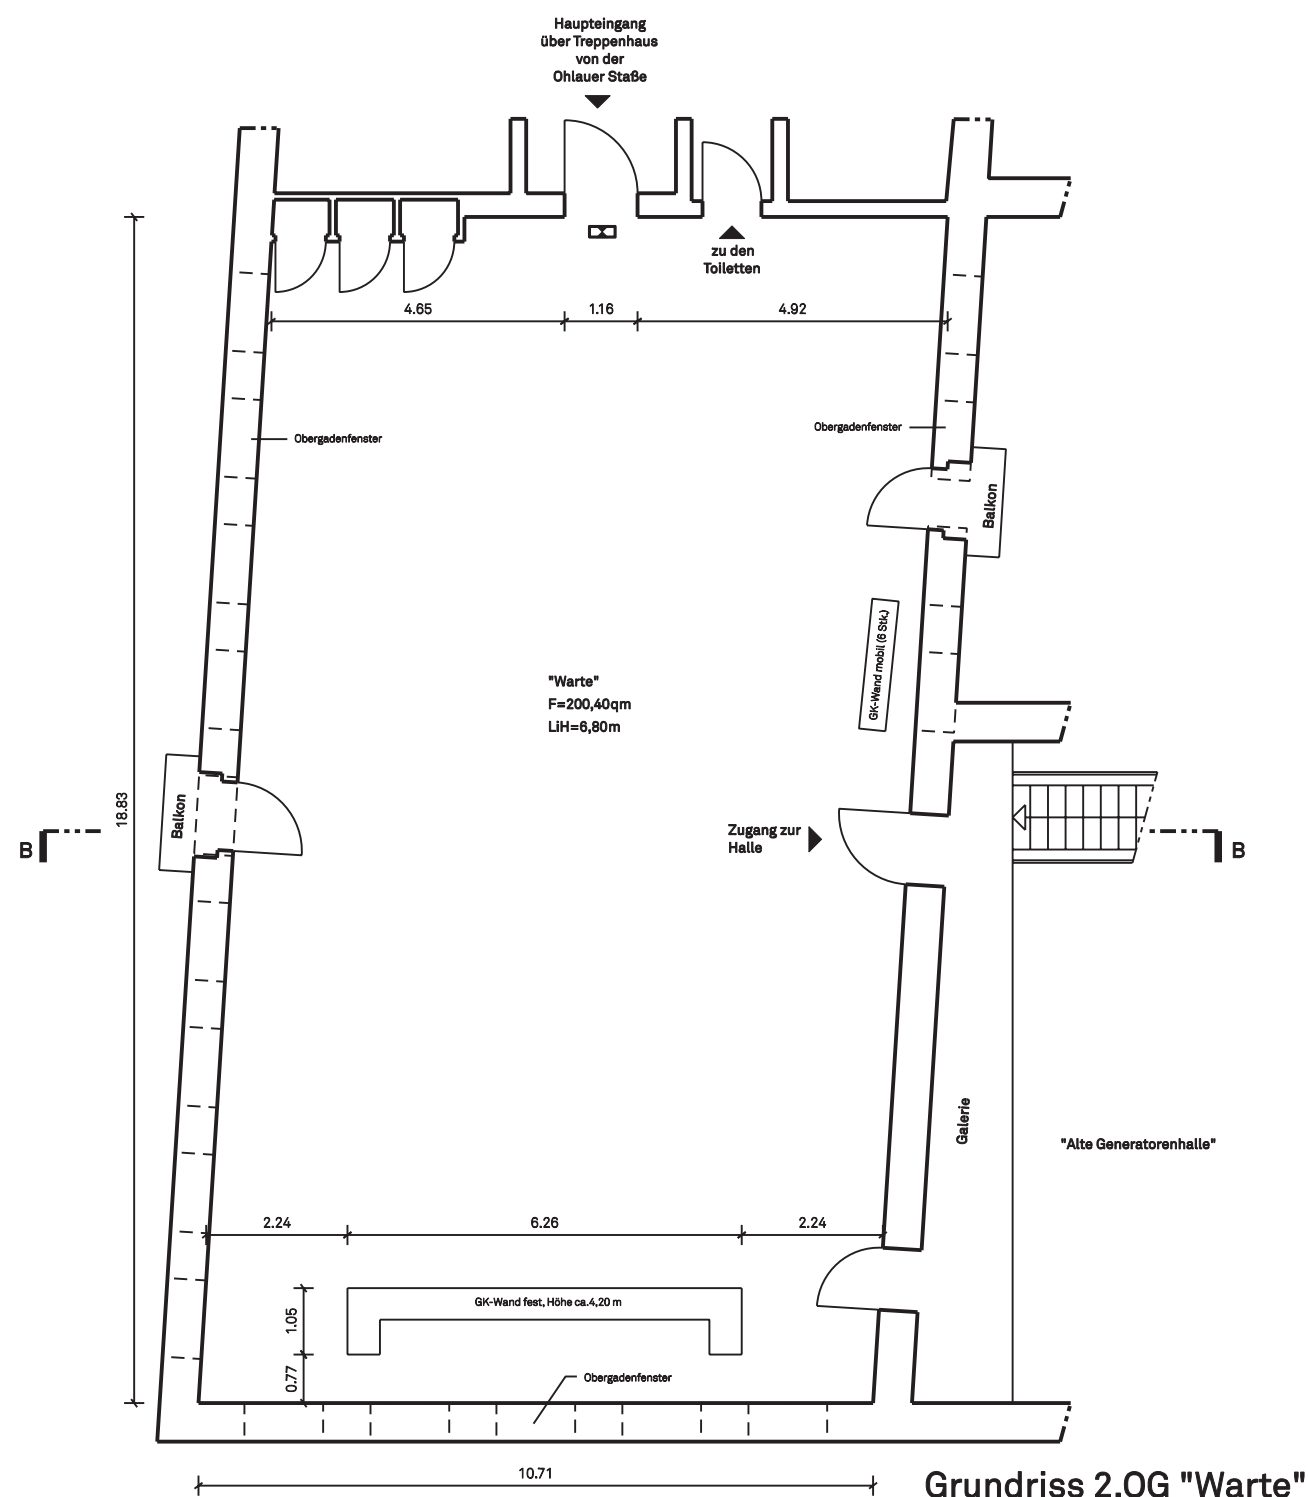

Grundriss 2.OG "Warte"

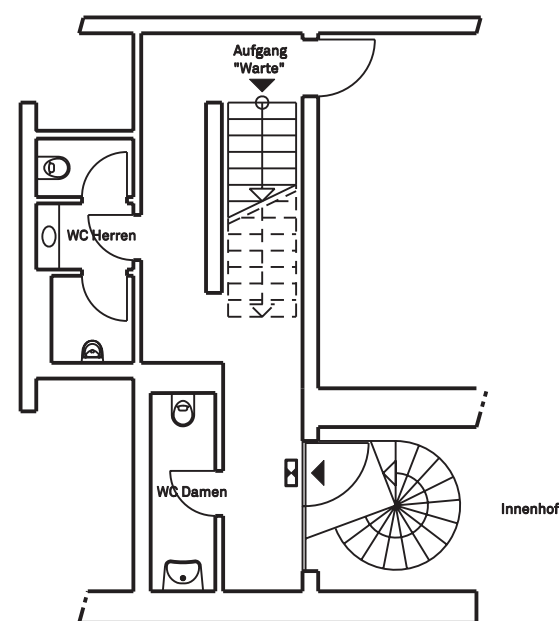

Grundriss 1.OG Toiletten

Schnitt B-B "Warte"

